


#34 plug -lights

#33 3/4" heaters

#32 1" plug - exhaust fan

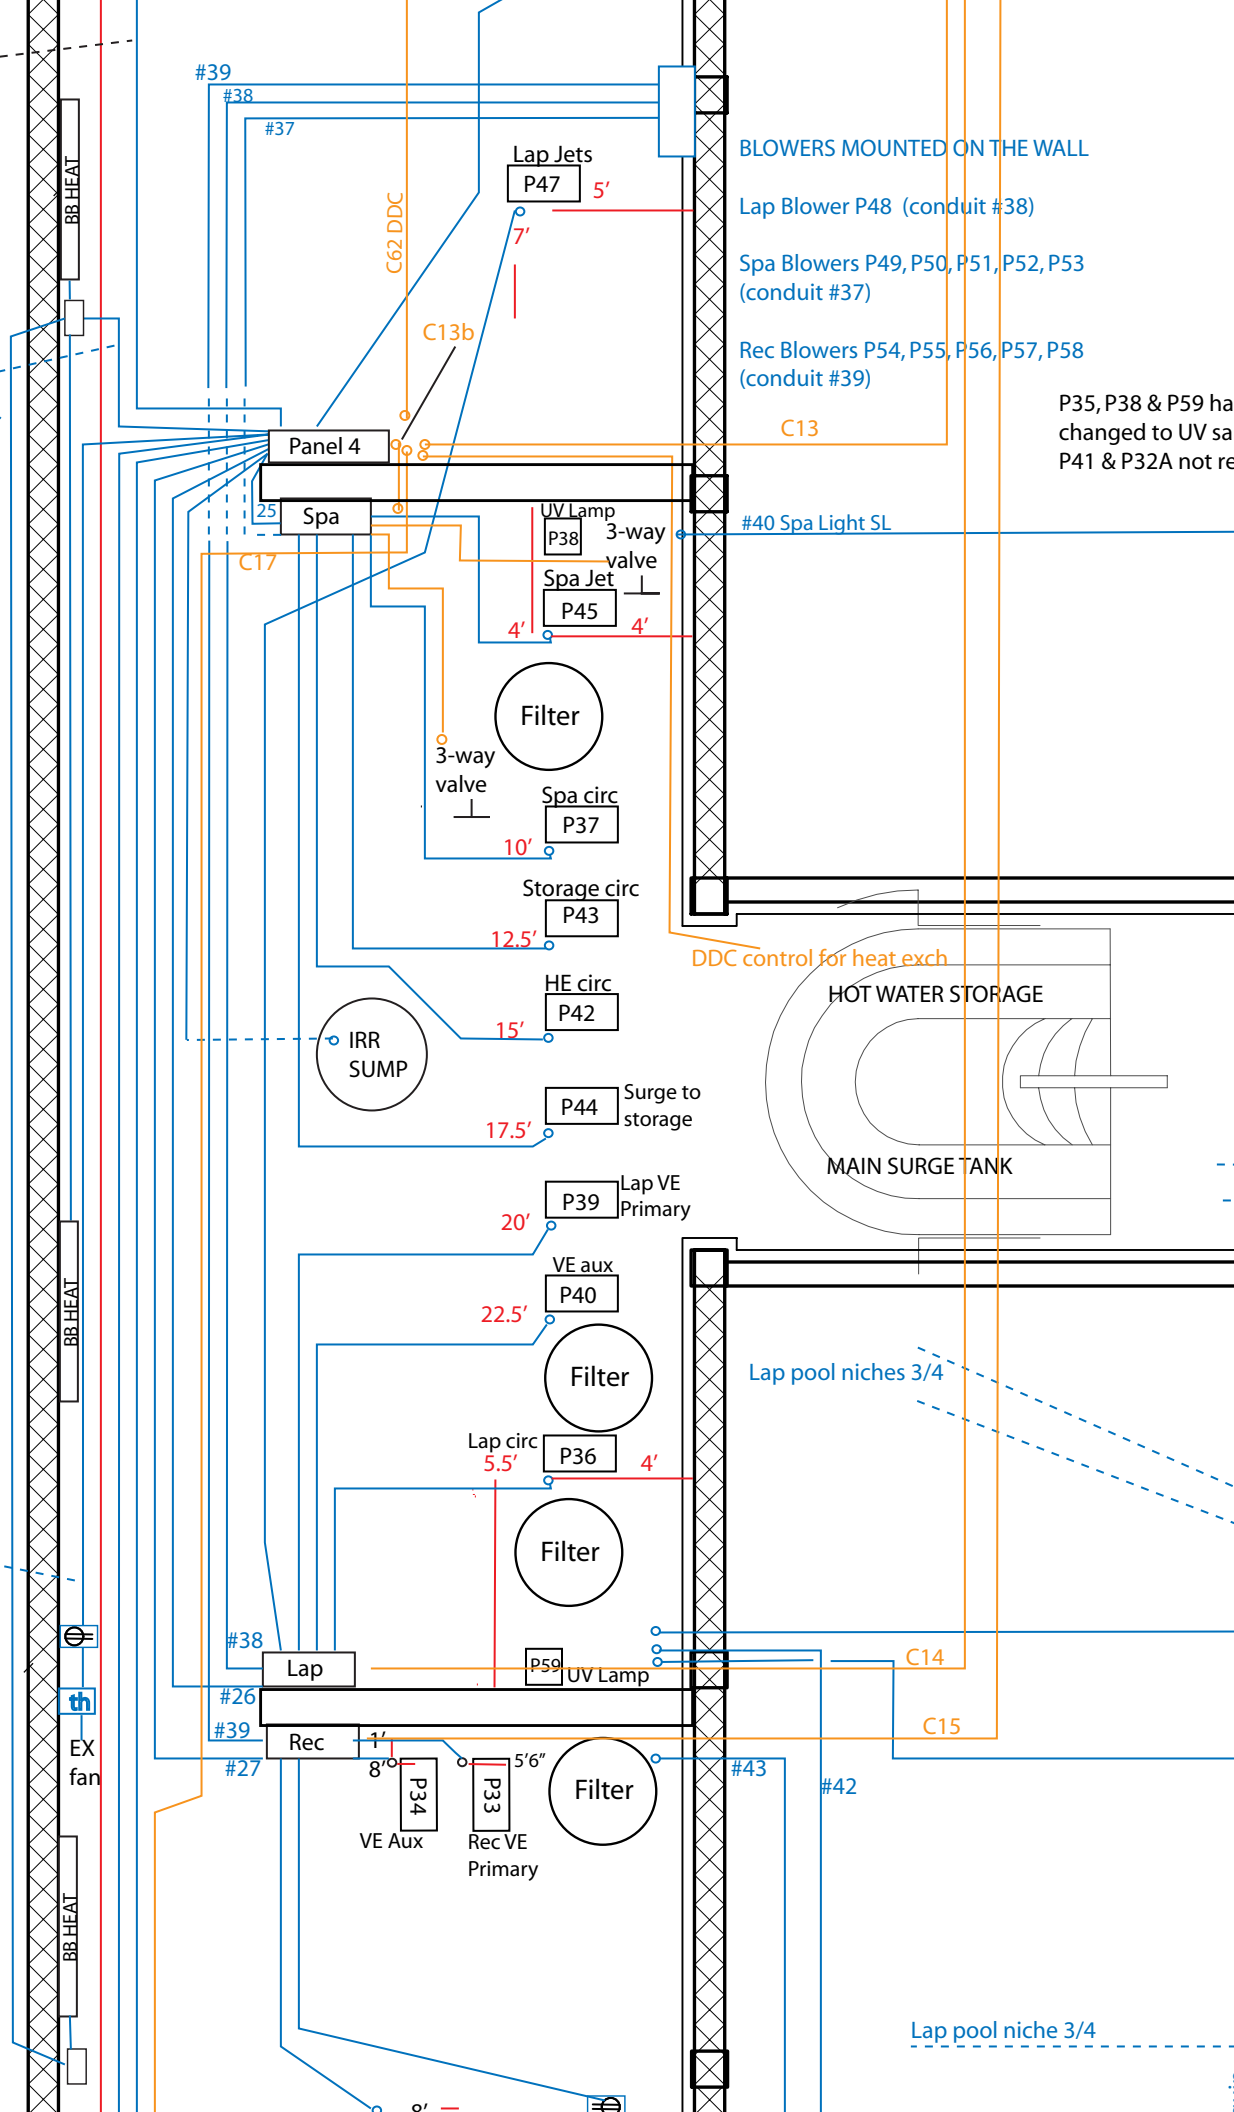

BLOWERS MOUNTED ON THE WALL

Lap Blower P48 (conduit #38)

Spa Blowers P49, P50, P51, P52, P53 (conduit #37)

Rec Blowers P54, P55, P56, P57, P58 (conduit #39)

P35, P38 & P59 have changed to UV sa P41 & P32A not re

C13

#40 Spa Light SL

DDC control for heat exch

HOT WATER STORAGE

MAIN SURGE TANK

Lap pool niches 3/4

Lap pool niche 3/4

BB HEAT

BB HEAT

BB HEAT

EX fan

#39

#38

#37

Lap Jets P47

C62 DDC

C13b

Panel 4

Spa

Filter

Spa circ P37

Storage circ P43

HE circ P42

IRR SUMP

P44 Surge to storage

P39 Lap VE Primary

VE aux P40

Filter

Lap circ P36

Filter

Lap

P59 UV Lamp

Rec

VE Aux P34

Rec VE Primary P33

Filter

#43

#42

#38

#26

#39

#27

C14

C15